


DW102

Cold Roof

Upstand to brickwork with mastic seal to chase



Tel 01925 445532 Fax 01925 575096

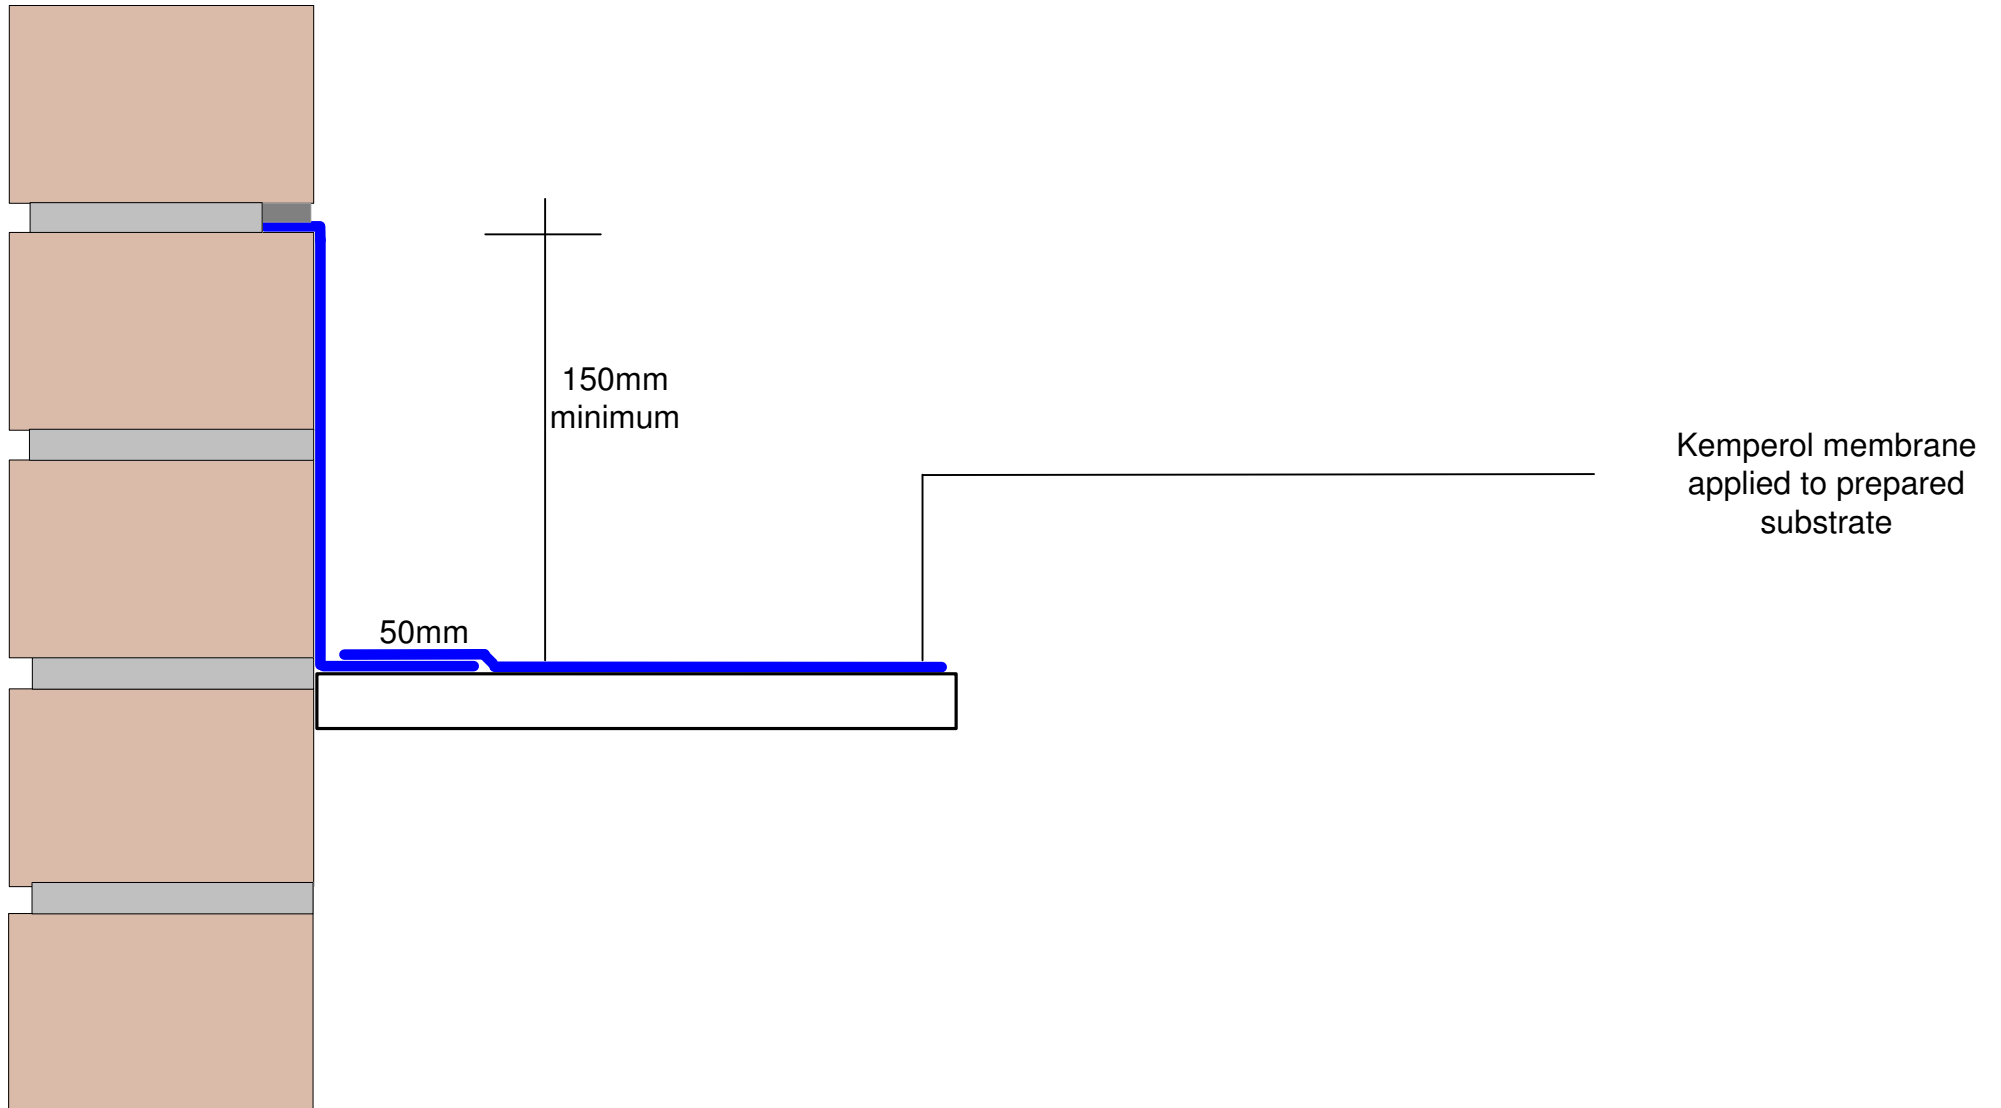

150mm
minimum

50mm

Kemperol membrane
applied to prepared
substrate