


DW212

Warm Roof:

Upstand to brickwork with mastic seal to chase, TR31 or similar composite insulated deck



Tel 01925 445532 Fax 01925 575096

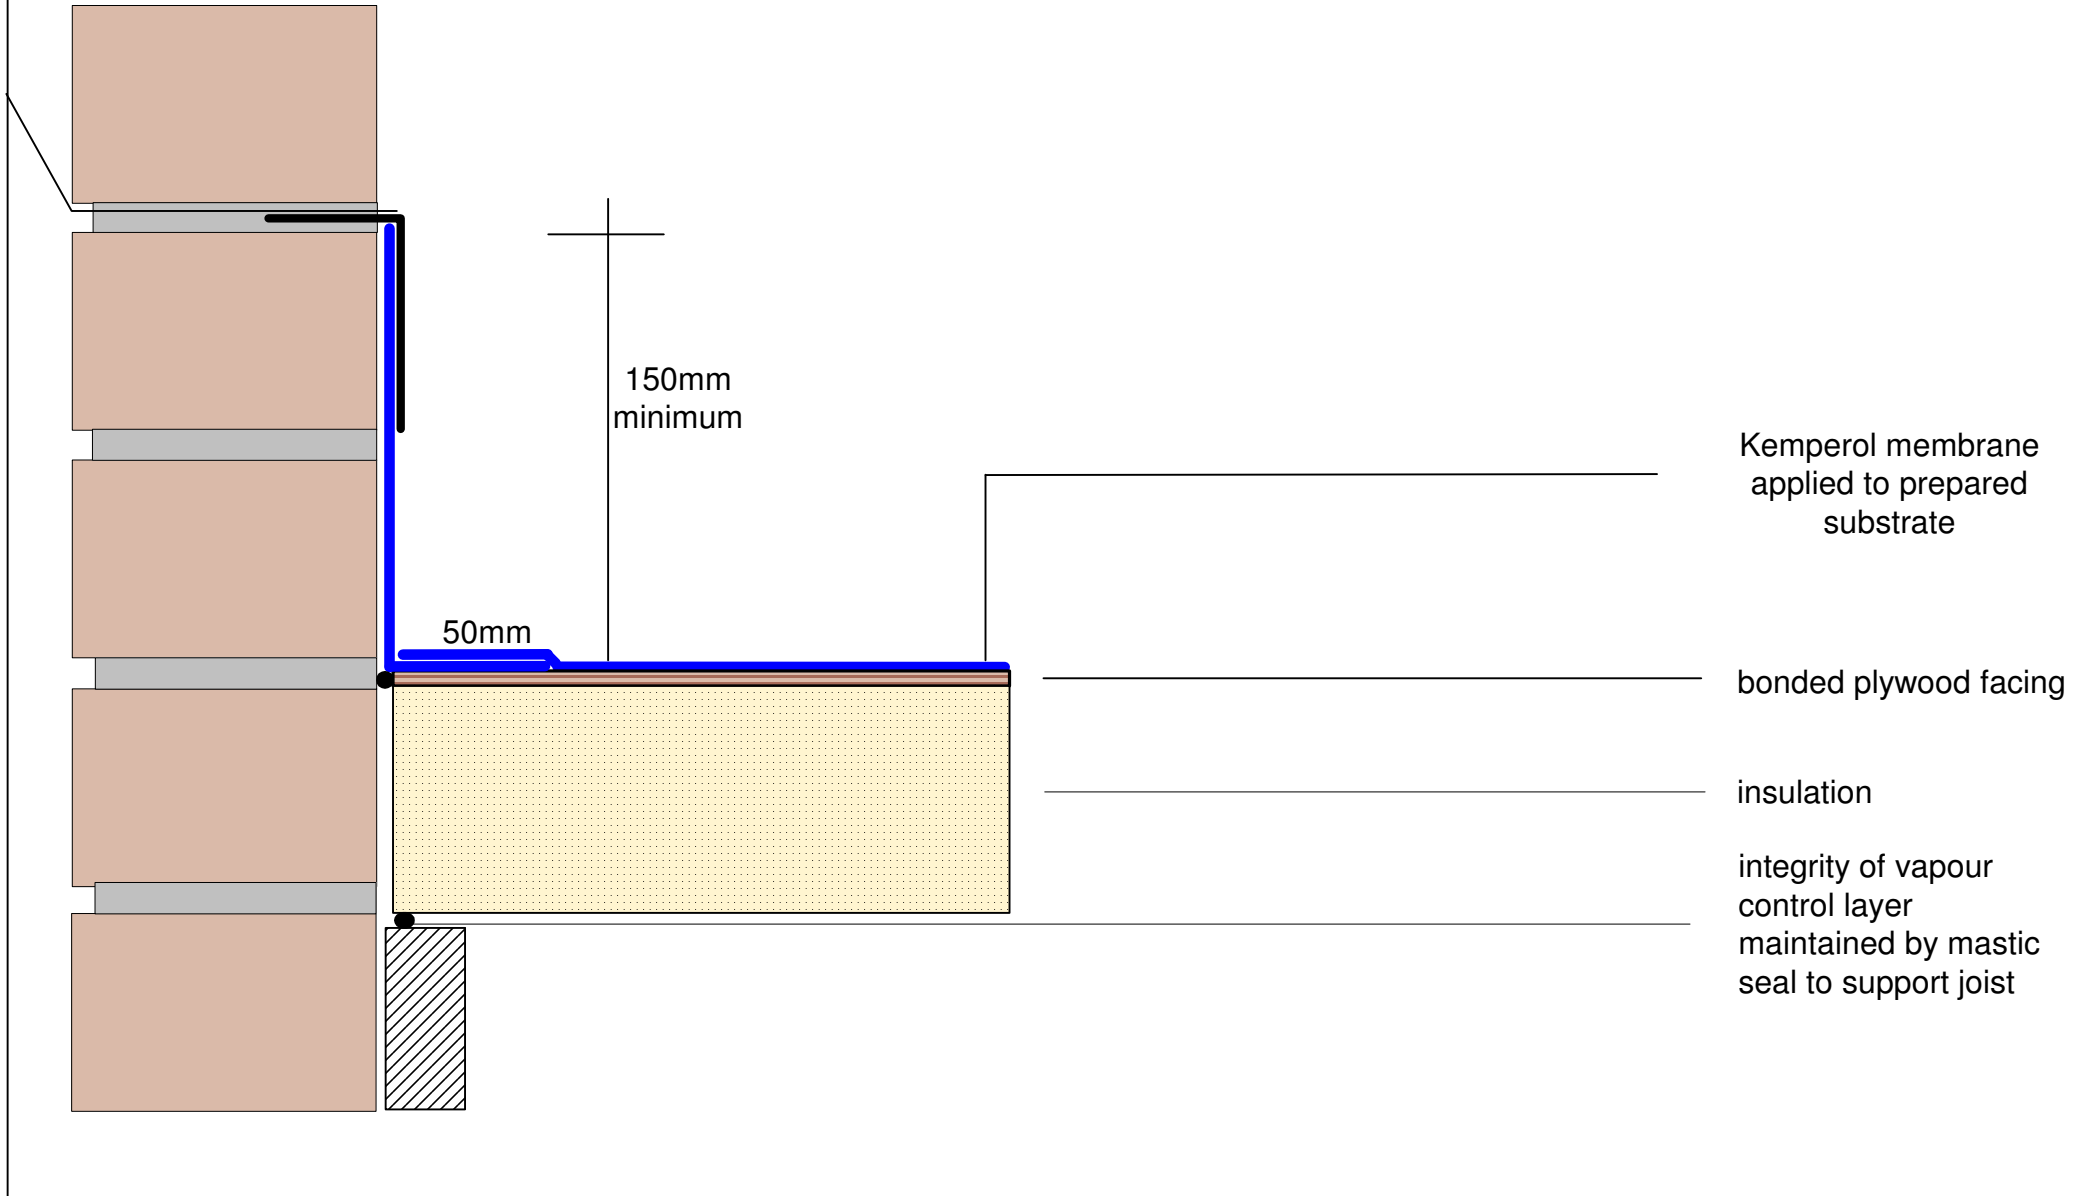

150mm
minimum

50mm

Kemperol membrane
applied to prepared
substrate

bonded plywood facing

insulation

integrity of vapour
control layer
maintained by mastic
seal to support joist