


DW 314

Inverted roof

pipe or penetration



Tel 01925 445532 Fax 01925 575096

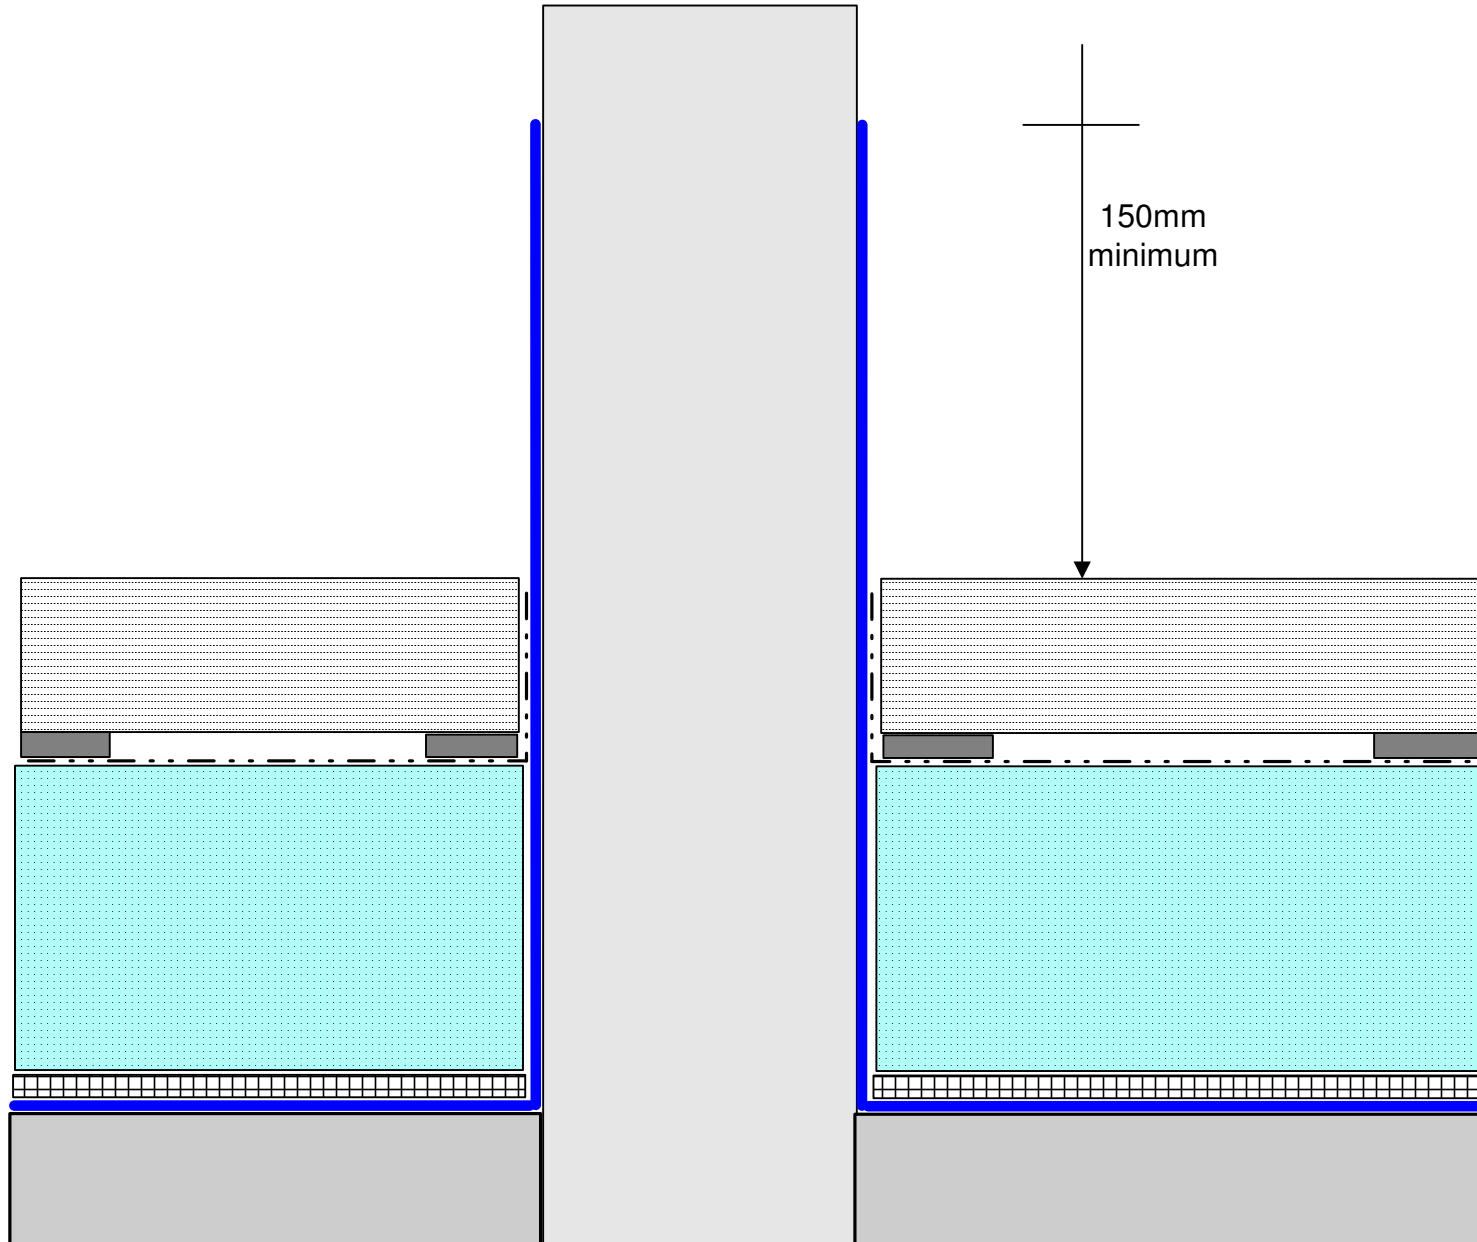

membrane finished to a masked line, fully bonded to concrete upstand

finishes, i.e. paving, decking, etc.

geotextile separation layer

insulation

drainage composite

Kemperol membrane applied to prepared substrate